


PLAN SHOWING THE EXISTING BUILDING FOR SRI SANKARA'S DEGREE  
COLLEGE GAYATRI ESTATE KURNOOL.  
GROUND FLOOR

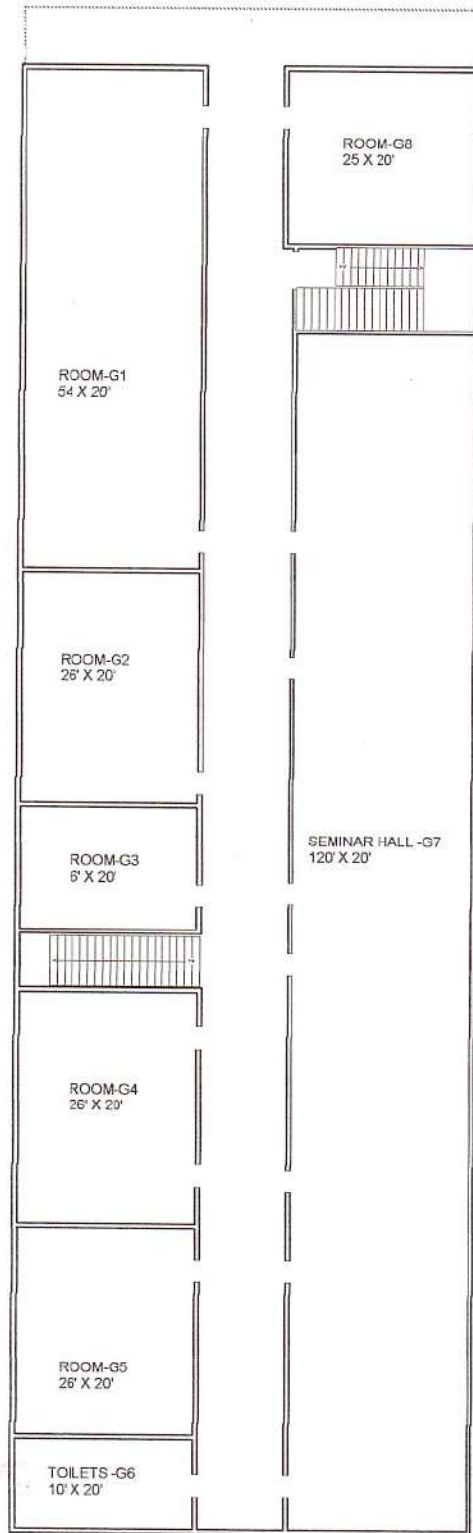

*R. Vasudha*  
23/3


FRINDIPAA  
Government Office for Mr.  
K. S. S. S. S.

UNION AREA

*N. Kesavaiah*  
SRI BALAJI BUILDERS

N. KESAVIAH, D.C.E., B.Tech., (Civil)  
Licenced Civil Engineer  
(As per Proc. 9063/S4/G1/Dr. 23-7-96  
of Commissioner, Mpl. Corporation, Krdy  
18-186-B2, Nandyal Road, KURNOOL)

PLAN SHOWING THE EXISTING BUILDING FOR SRI SANKARA'S DEGREE  
COLLEGE GAYATRI ESTATES KURNOOL.  
SECOND FLOOR

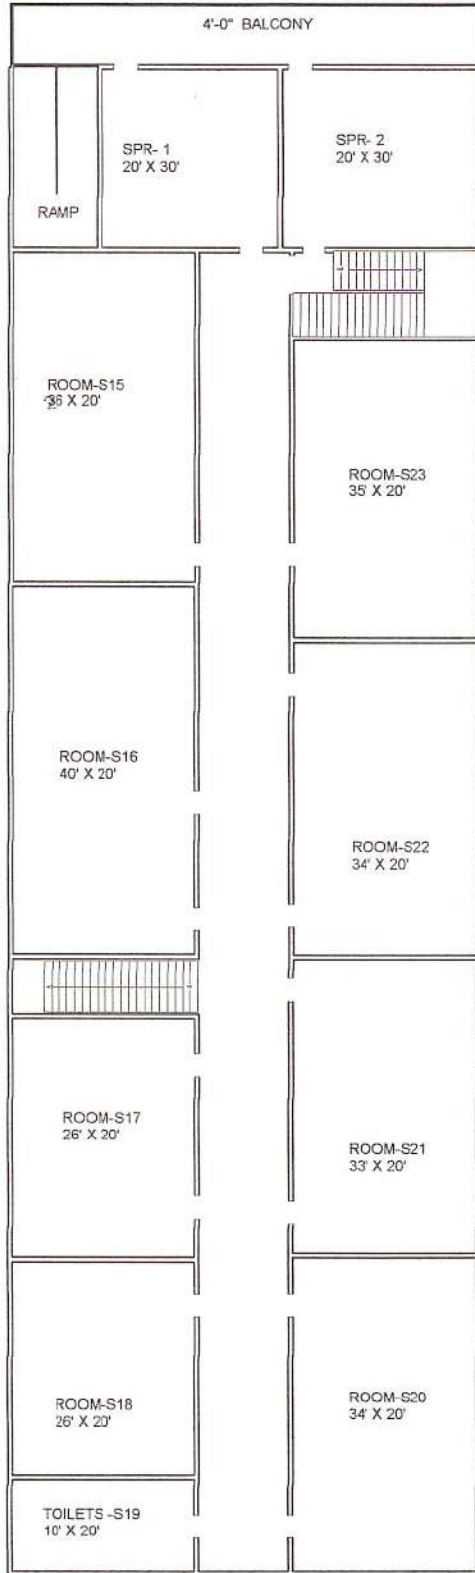


*Reviewed 23/3/07*

PRINCIPAL  
Government College for Men  
KURNOOL - 518 002.

*N. Kesavaiah*  
SRI BALAJI BUILDERS

N. RESAVAI AH, P.C.E., D. Tech., (Civil)  
Licenced Civil Engineer  
(As per Proc. 9063/94/G1/Dt. 23-7-96  
of Commissioner, Mpl. Corporation, Knl)  
18-960-82, Nandyal Road, KURNOOL


PLAN SHOWING THE EXISTING BUILDING FOR SRI SANKARA'S DEGREE  
COLLEGE GAYATRI ESTATES KURNOOL.  
FIRST FLOOR

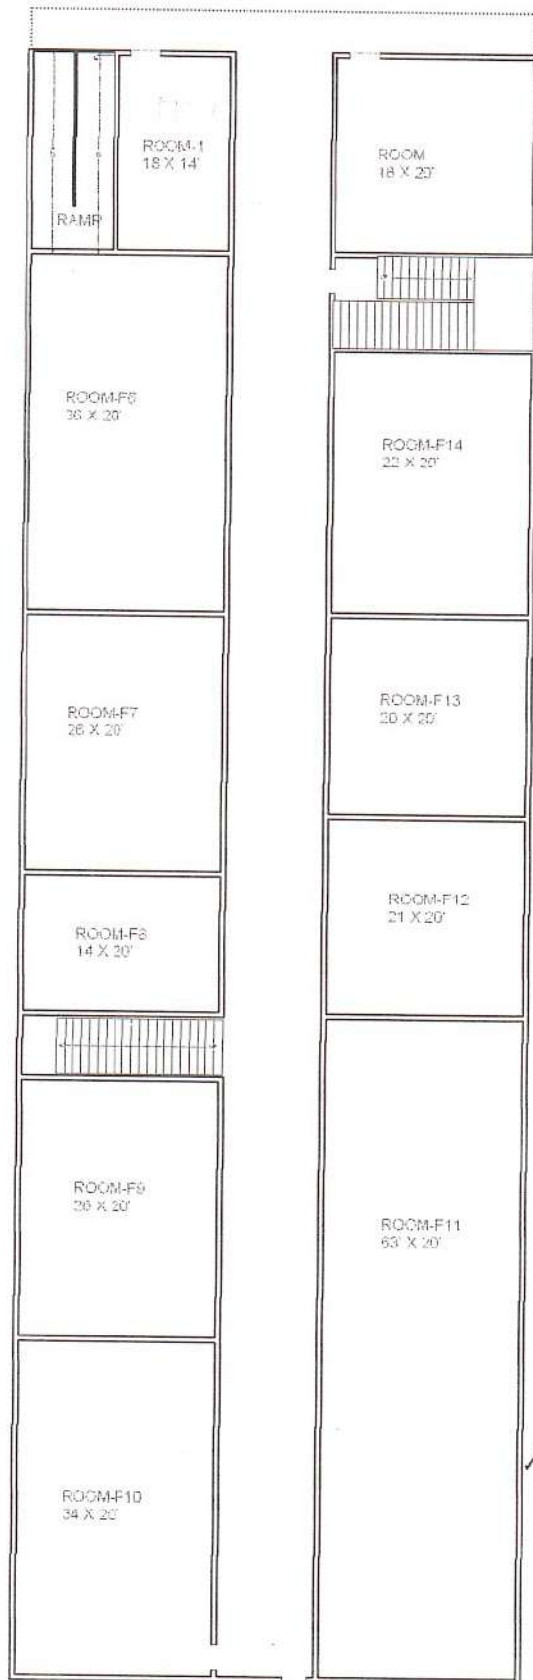

R. Kesavaiah 23/3/07

*R. Kesavaiah*  
**SRI BALAJI BUILDERS**  
**N. KESAVAIAH, D.C.E., D.Tech. (Civil)**  
Licenced Civil Engineer  
(As per Proc. 9068/34-G1/01-23-7-98  
of Commissioner, Mpl. Co. 9068/34-G1/01-23-7-98  
18-10-02 Nandyal Road,


PLAN SHOWING THE EXISTING BUILDING FOR SRI SANKARA'S DEGREE  
 COLLEGE GAYATRI ESTATES KURNOOL.  
 FOURTH FLOOR

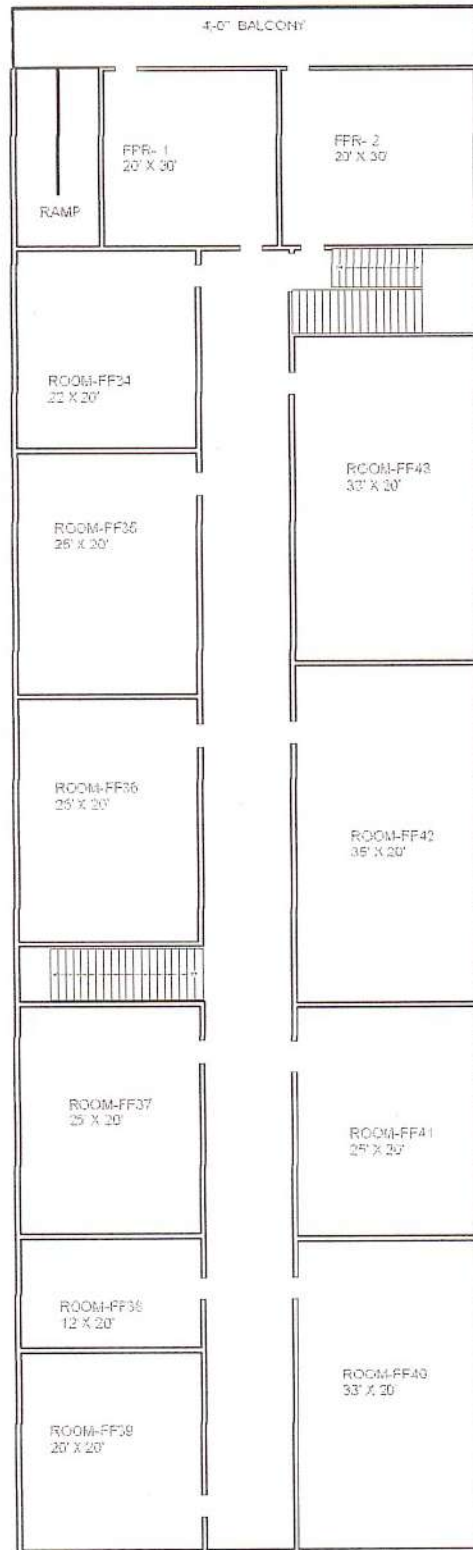

*Release 23/3*  
**PRINCIPAL**  
**Government College for Men**  
**KURNOOL - 518 002**

*N. Kesavaiah*  
**SRI BALAJI BUILDERS**  
**N. KESAVAI AH, D.C.E., B.Tech., (Civil)**  
**Licensed Civil Engineer**  
 (As per Proc. 9063/94/G1/Sl. 23-7-96  
 of Commissioner, Mpl. Corporation, Knt)  
 18-986-B2, Nandyal Road, KURNOOL.

PLAN SHOWING THE EXISTING BUILDING FOR SRI SANKARA'S DEGREE COLLEGE GAYATRI ESTATES KURNOOL. THIRD FLOOR

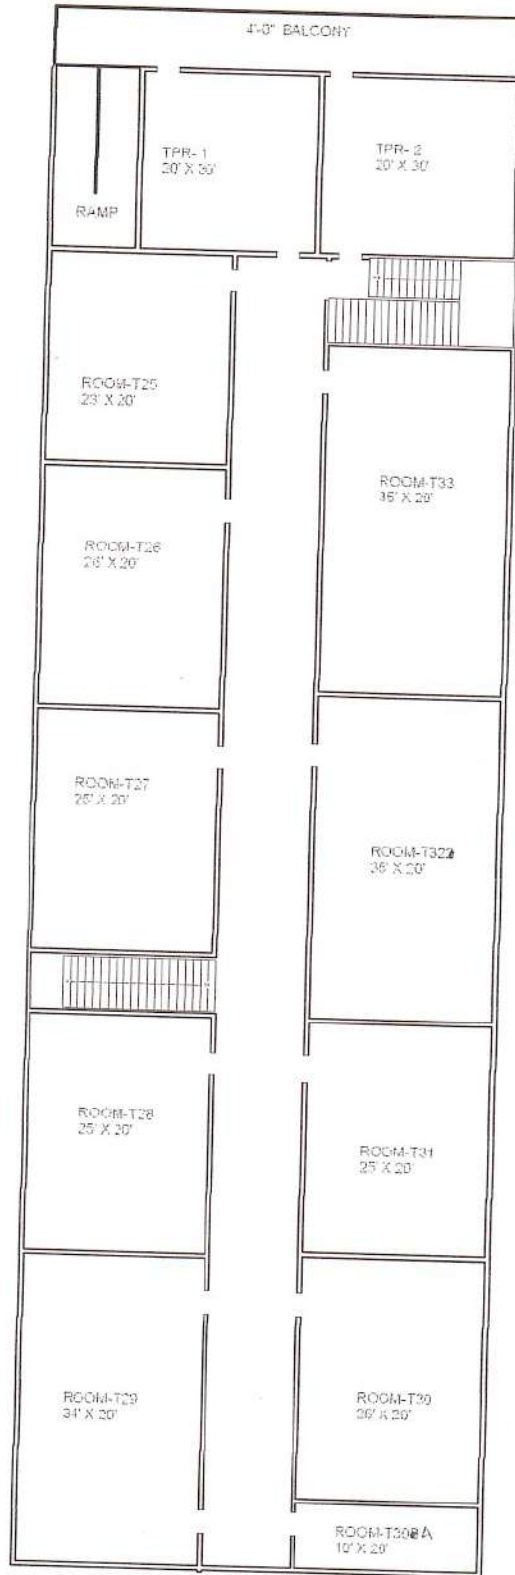

*R. Madasa 23/3*

PRINCIPAL  
Government College for Men  
KURNOOL - 518 002

*N. Kesavaiah*  
SRI BALAJI BUILDERS  
N. KESAVAI AH, D.C.E., B.Tech., (Civil)  
Licenced Civil Engineer  
(As per Proc. 9063/94/G1/Dt. 23-7-96  
of Commissioner, Mpl. Corporation, Kof)  
18-186-B2 Nandyal Road, KURNOOL